
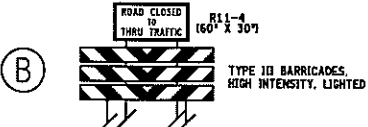
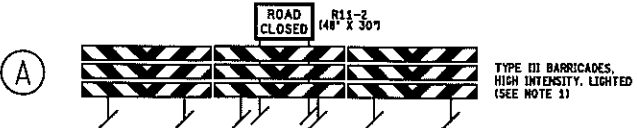
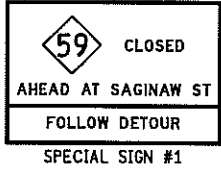


1.50" Radius, 0.40" Border, 0.60" Inset, Black on, Orange;  
 State Highway 59 M1-8a; "CLOSED", D; "AHEAD AT SAGINAW ST", D;  
 "FOLLOW DETOUR", D;

Table of widths and spacings

Φ	15.70	24.00	10.00	3.35	0.94	3.05	0.94	3.51	0.94	3.38	1.17	3.05	0.94	3.35	15.70
A	4.63	4.18	0.94	3.35	1.18	3.04	0.63	4.18	0.94	3.38	5.00	4.18	0.31	3.04	
E	5.00	3.38	0.94	4.18	0.94	3.38	1.17	0.78	1.17	3.38	0.94	4.18	0.31	4.38	
S	5.00	3.38	0.93	3.05	4.63										
F	1.00	88.00	1.00												
D	17.38	3.05	0.94	3.51	1.17	3.05	0.94	0.83	0.82	0.94	4.37				
T	5.00	3.38	1.17	3.05	0.62	3.05	0.94	1.18	1.18	3.38	1.17	3.38	17.38		

**SPECIAL SIGN #1**  
 SPECIFICATIONS  
 SIGN PANEL: TYPE III  
 SIGN FACE: B  
 NUMBER OF FABRICATIONS: 1

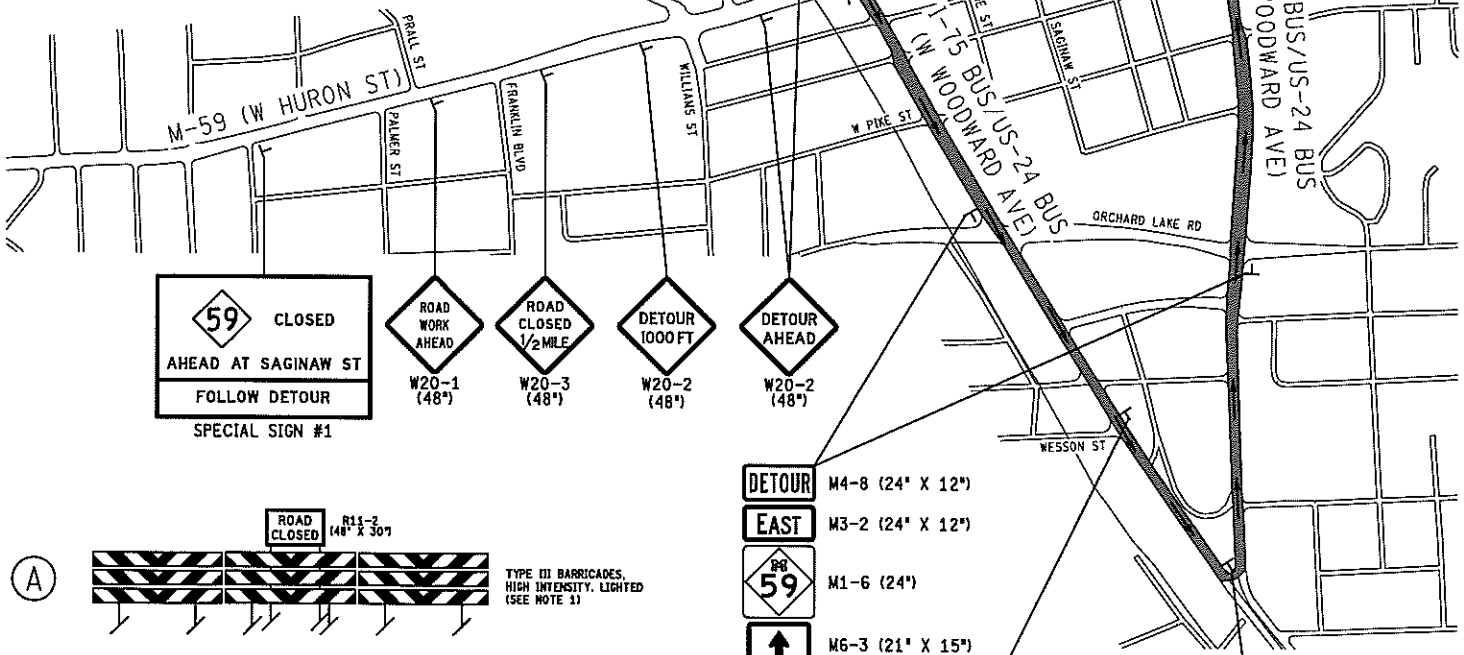

**NOTE:**  
 1. SUPPLY SUFFICIENT TYPE III BARRICADES TO COMPLETELY BLOCK OFF BOTH LANES OF EB M-59.

**TETRA TECH**

**MDOT**  
 Michigan Department of Transportation

FILE: 209892 M59 MTDETR 001.DGN

DESIGN UNIT: HARRISON	TSC: OAKLAND	DATE: 05/17/20
CS: 63041	MAINTAINING TRAFFIC	DRAWING SHEET
JN: 209892A	EB M-59 (HURON ST) DETOUR	M-59 MTDETR 001
		SECT 1 14